


JAMES
MARTIN
COURT

SITE 49
UNIT 07

120 ANZAC HIGHWAY,
GLANDORE

RESIDENT UNIT PLAN

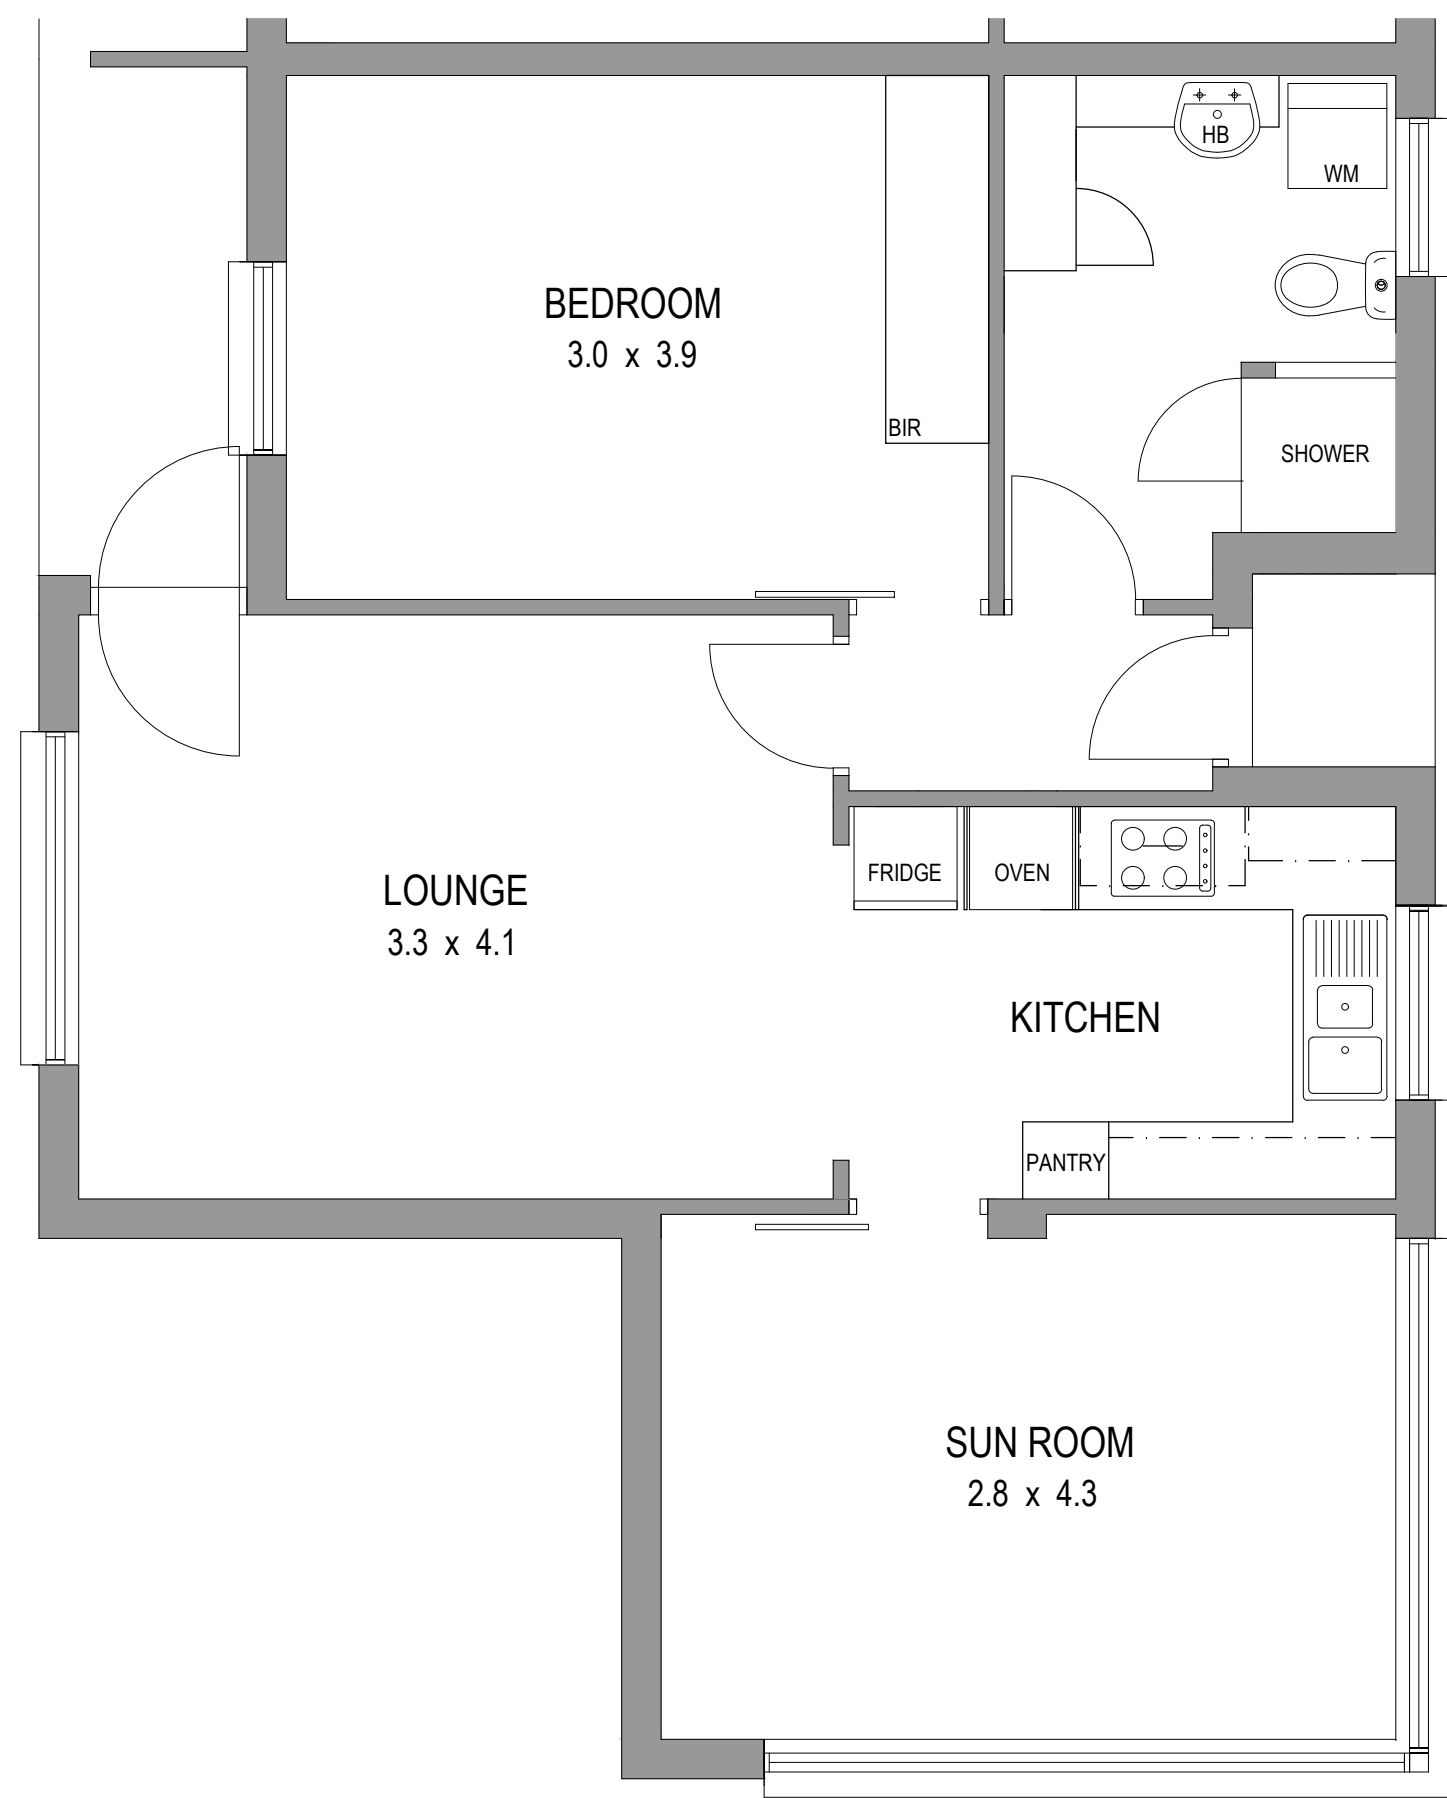

NOTE: ALL ROOM DIMENSIONS ARE APPROXIMATE ONLY. DO NOT SCALE.

PLOT SCALE 1:50 @ A3
PLOT DATE 28 / 07 / 21 9:28am
DRAWN BY DS
TITLE RESIDENT UNIT PLAN
DRAWING NO. 007 RUP
SHEET NO. 1 of 1
VERSION 1.00



ECH Inc
174 Greenhill Road
Parkside SA 5063
Telephone 1300 275 324
Facsimile 08 8407 5130
www.ech.asn.au

independent living units | community services

This drawing remains the exclusive property of ECH Inc and must not be copied or reproduced wholly or in part in any form without the written permission of ECH