


ARNOLD
COURT


SITE **34**
UNIT **05**

135 ANZAC HIGHWAY,
KURRALTA PARK
RESIDENT UNIT PLAN

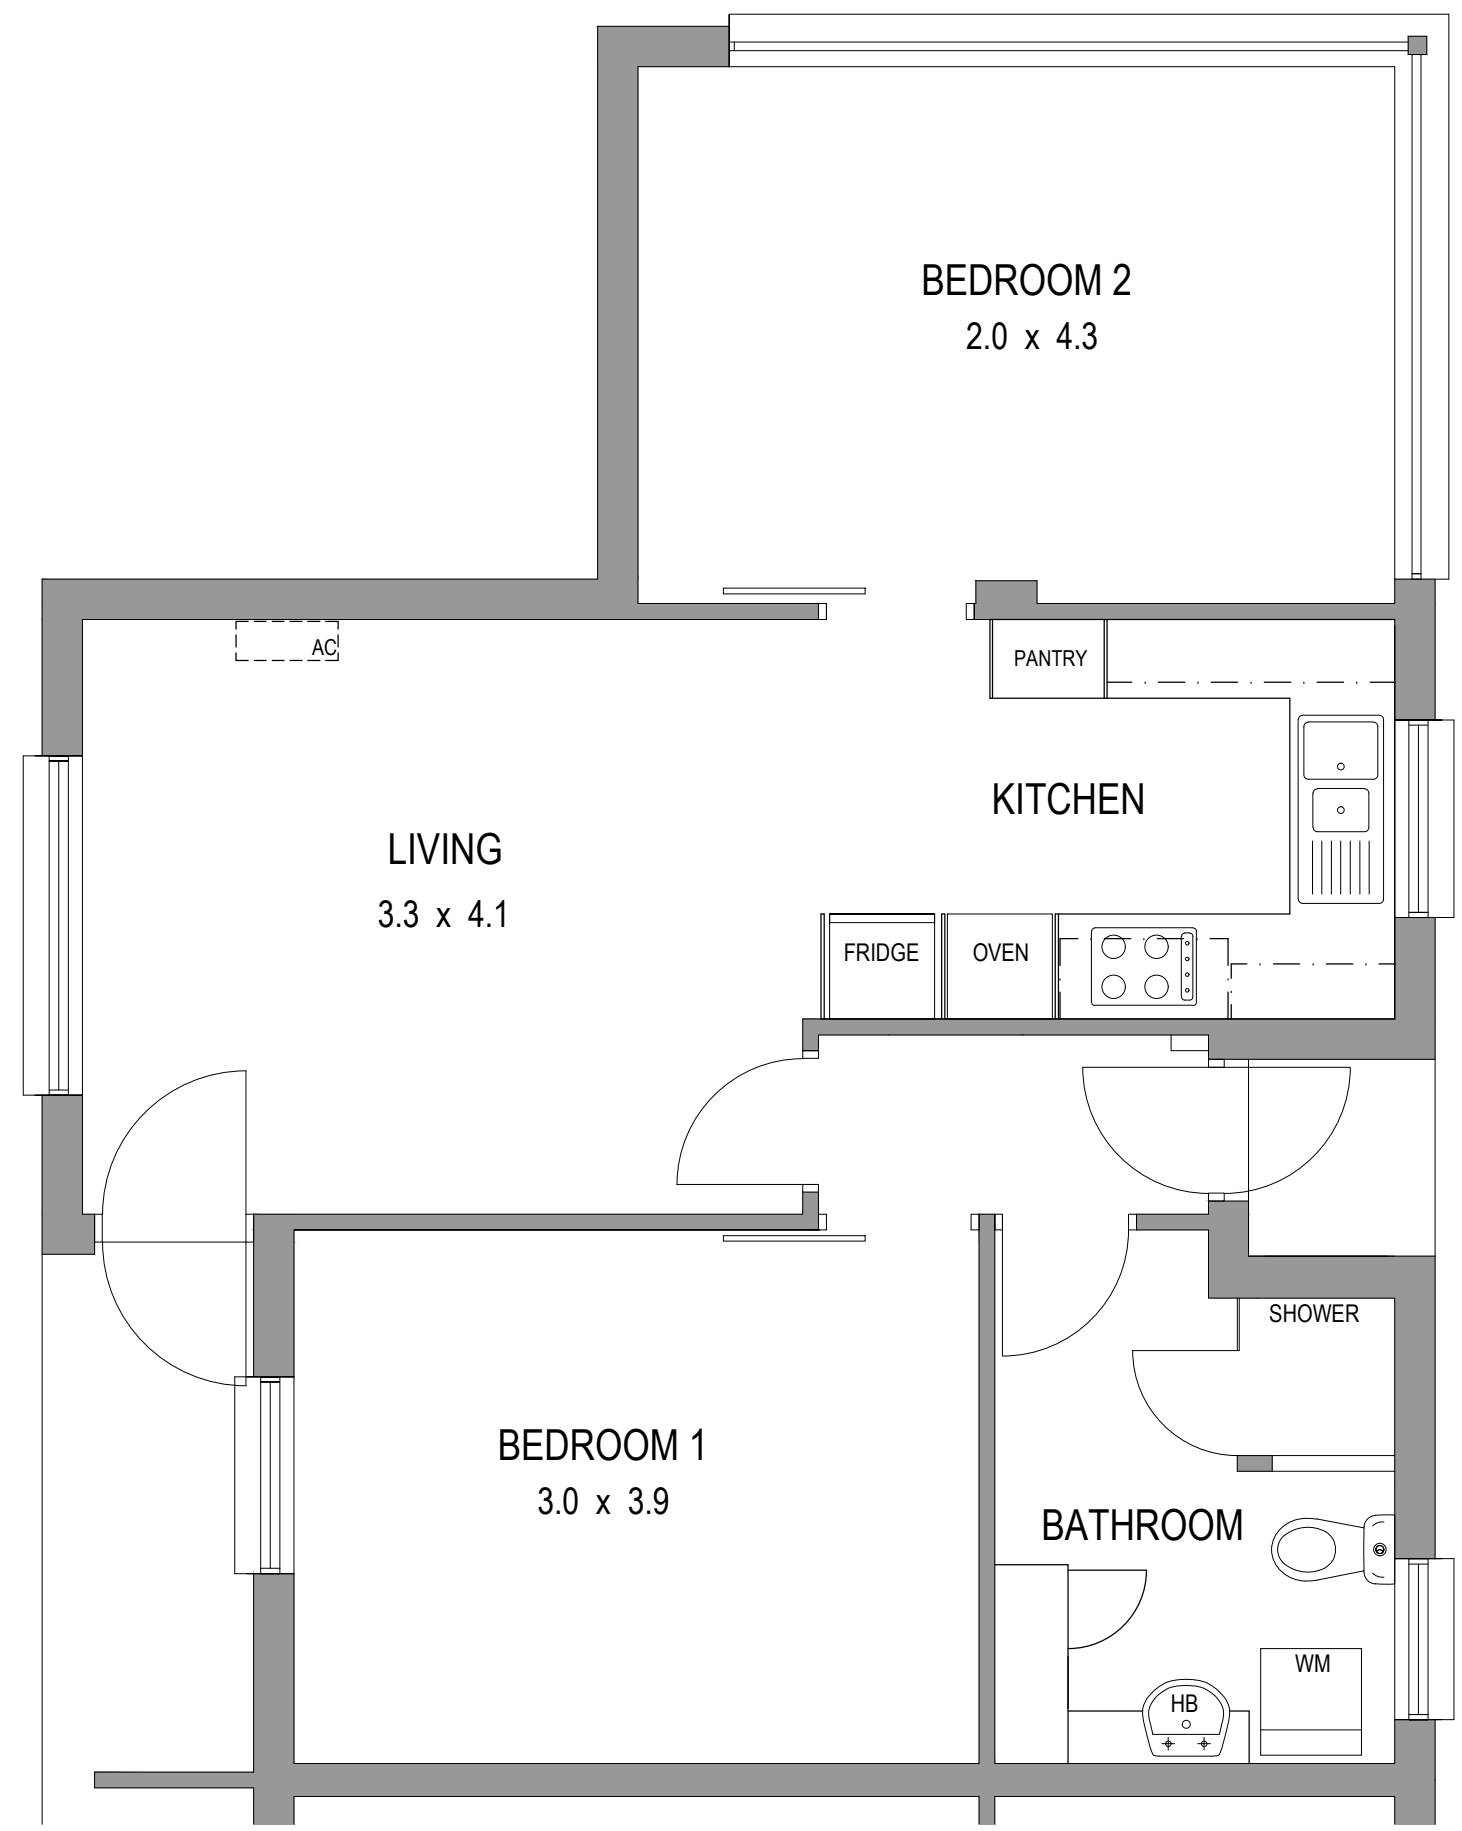

NOTE: ALL ROOM DIMENSIONS ARE APPROXIMATE ONLY. DO NOT SCALE.

PLOT SCALE 1:50 @ A3
PLOT DATE 03 / 09 / 21 10:13am
DRAWN BY DS
TITLE RESIDENT UNIT PLAN
DRAWING NO. 005 RUP
SHEET NO. 1 of 1
VERSION 1.00

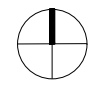

ask ech
ECH Inc
174 Greenhill Road
Parkside SA 5063
Telephone 1300 275 324
Facsimile 08 8407 5130
www.ech.asn.au

independent living units | community services

This drawing remains the exclusive property of ECH Inc and must not be copied or reproduced wholly or in part in any form without the written permission of ECH