


NORGROVE LODGE
 SITE **047**
 UNIT **004**

13 PHILIP AVENUE,
 LEABROOK.

RESIDENT UNIT PLAN

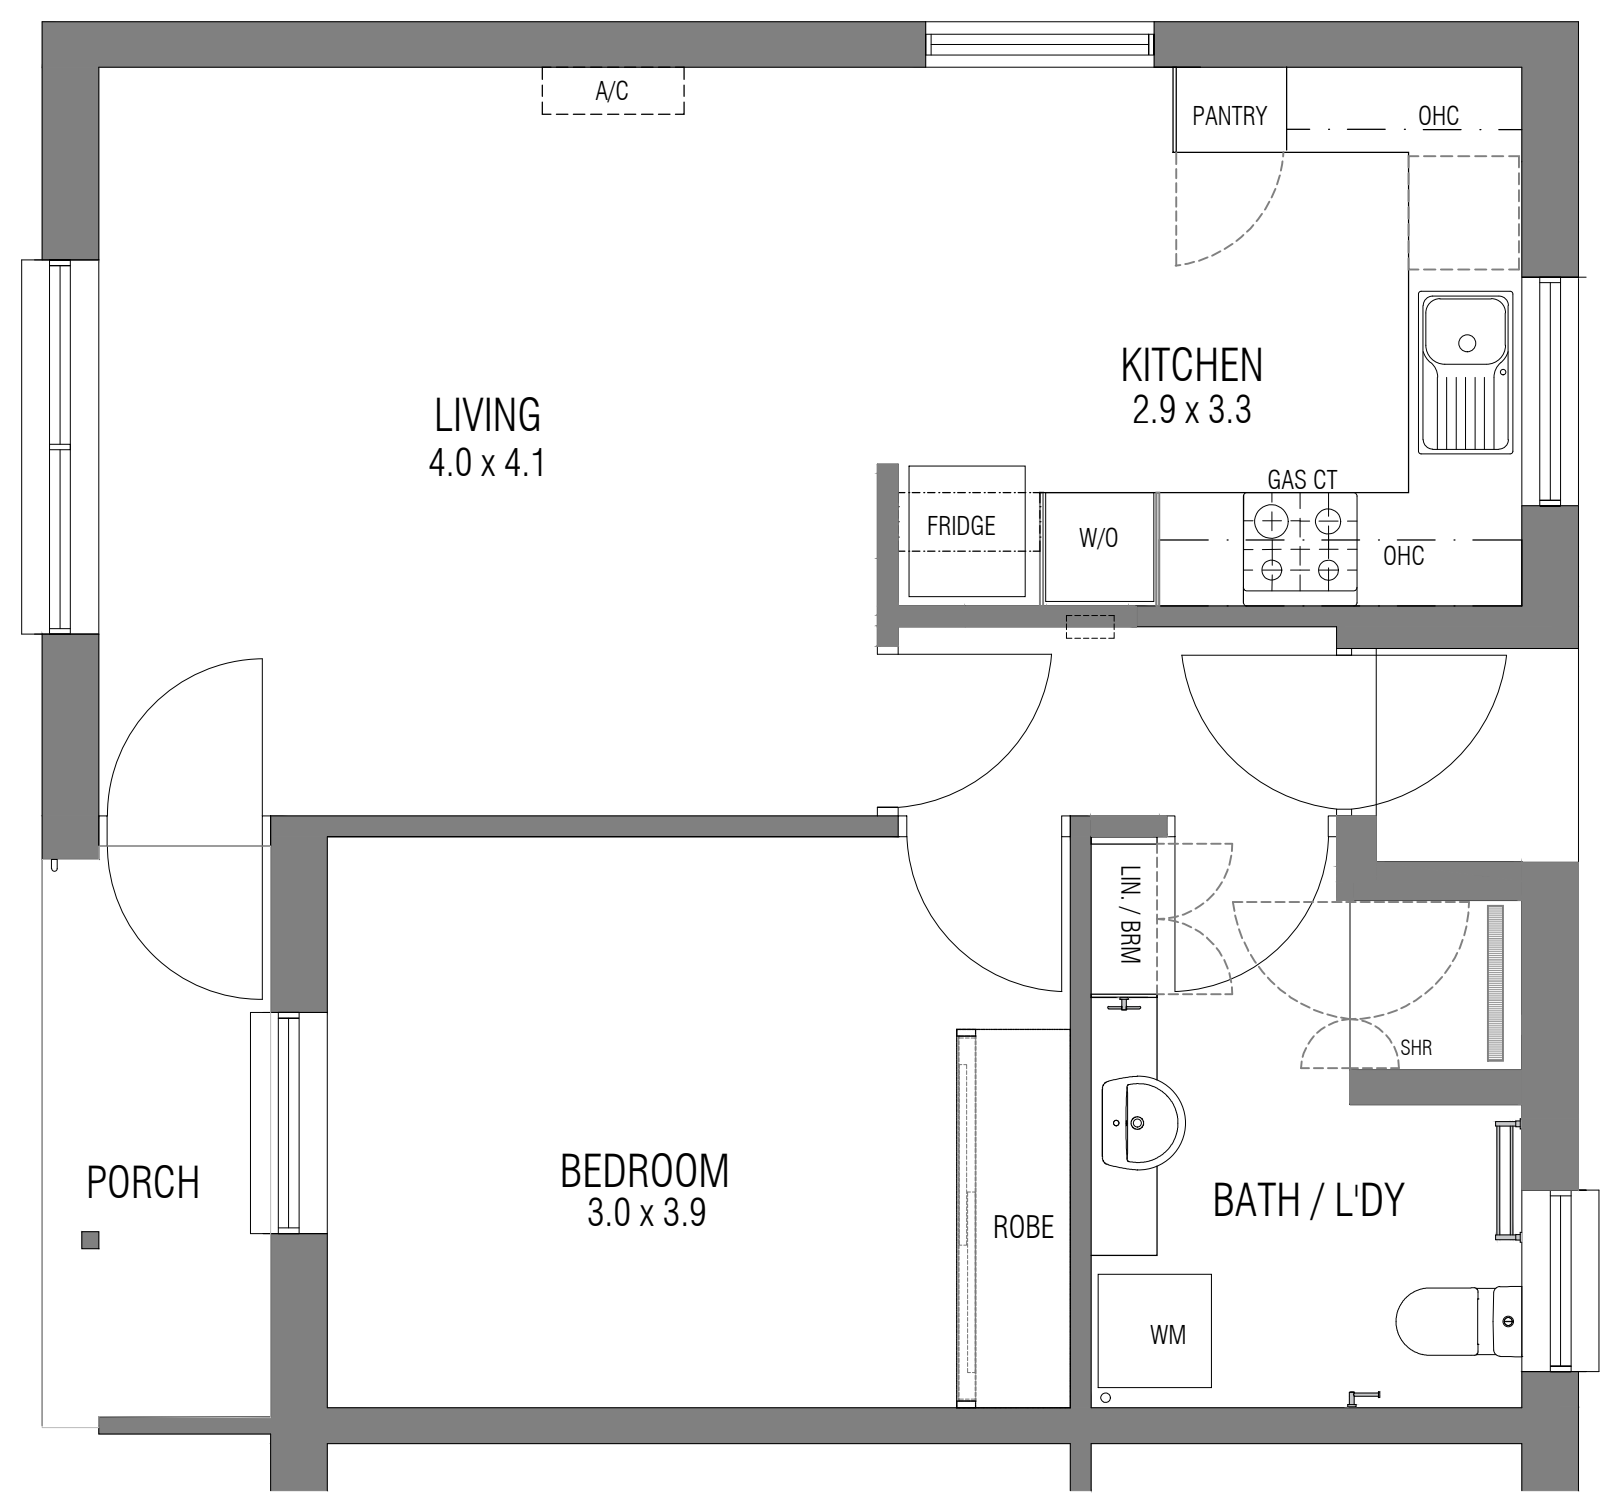

NOTE: ALL ROOM DIMENSIONS ARE APPROXIMATE ONLY. DO NOT SCALE

PLOT SCALE 1:40 @ A3
 PLOT DATE 09 / 09 / 21 5:11pm
 DRAWN BY RTR
 TITLE RESIDENT UNIT PLAN
 DRAWING NO. 047 - 004 RUP
 SHEET NO. 1 of 2
 VERSION 1.0



ECH Inc
 174 Greenhill Road
 Parkside SA 5063
 Telephone 1300 275 324
 Facsimile 08 8407 5130
 www.ech.asn.au

independent living units | community services

This drawing remains the exclusive property of ECH Inc and must not be copied or reproduced wholly or in part in any form without the written permission of ECH