


MAURICE  
COURT

SITE **062**

UNIT **004**

31 ARTHUR STREET,  
UNLEY.

RESIDENT UNIT PLAN

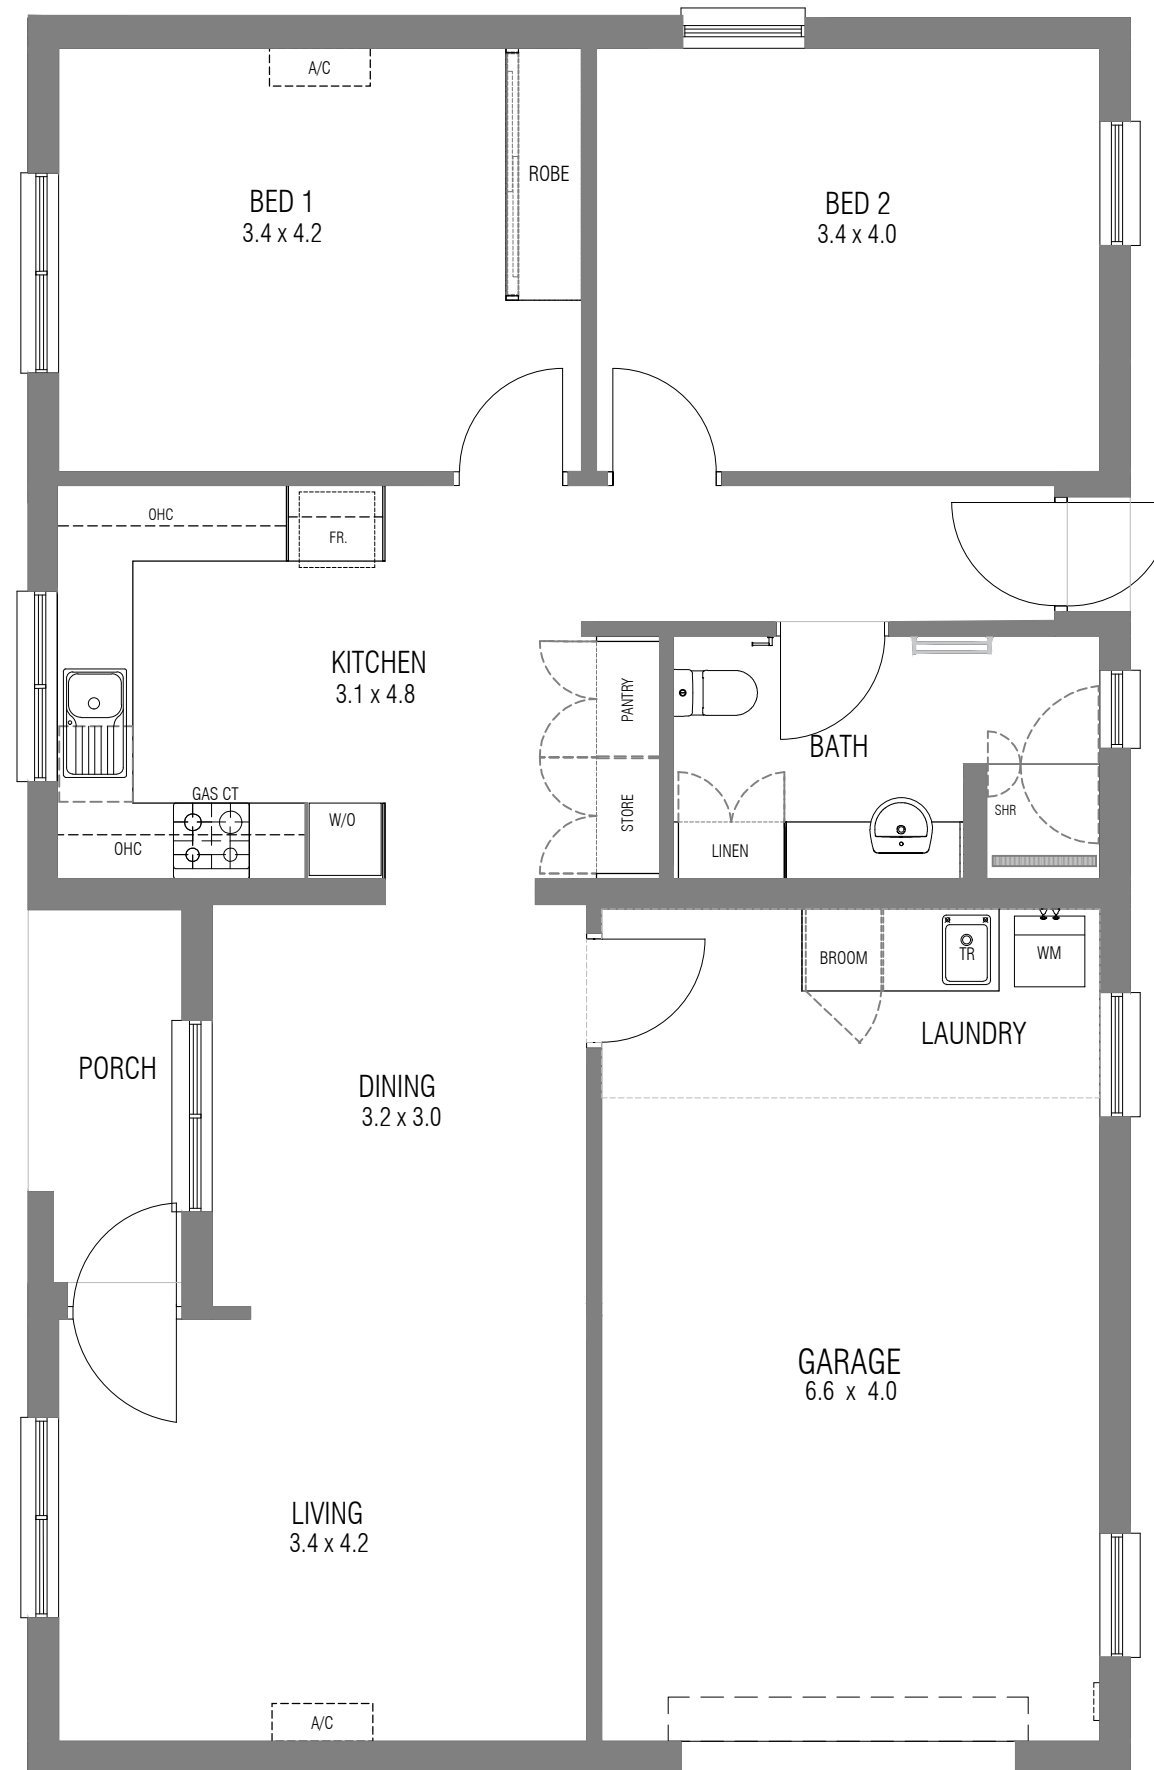

PLOT SCALE 1:60 @ A3  
PLOT DATE 31 / 03 / 22 10:38am  
DRAWN BY RTR  
TITLE RESIDENT UNIT PLAN  
DRAWING NO. 062 - 004 RUP  
SHEET NO. 1 of 1



**ask ech**  
ECH Inc  
174 Greenhill Road  
Parkside SA 5063  
Telephone 1300 275 324  
Facsimile 08 8407 5130  
www.ech.asn.au

independent living units | community services

This drawing remains the exclusive property of ECH Inc and must not be copied or reproduced wholly or in part in any form without the written permission of ECH