


ERNEST
COURT

SITE **44**
UNIT **09**

9 -15 LONSDALE STREET,
WOODVILLE NORTH

RESIDENT UNIT PLAN

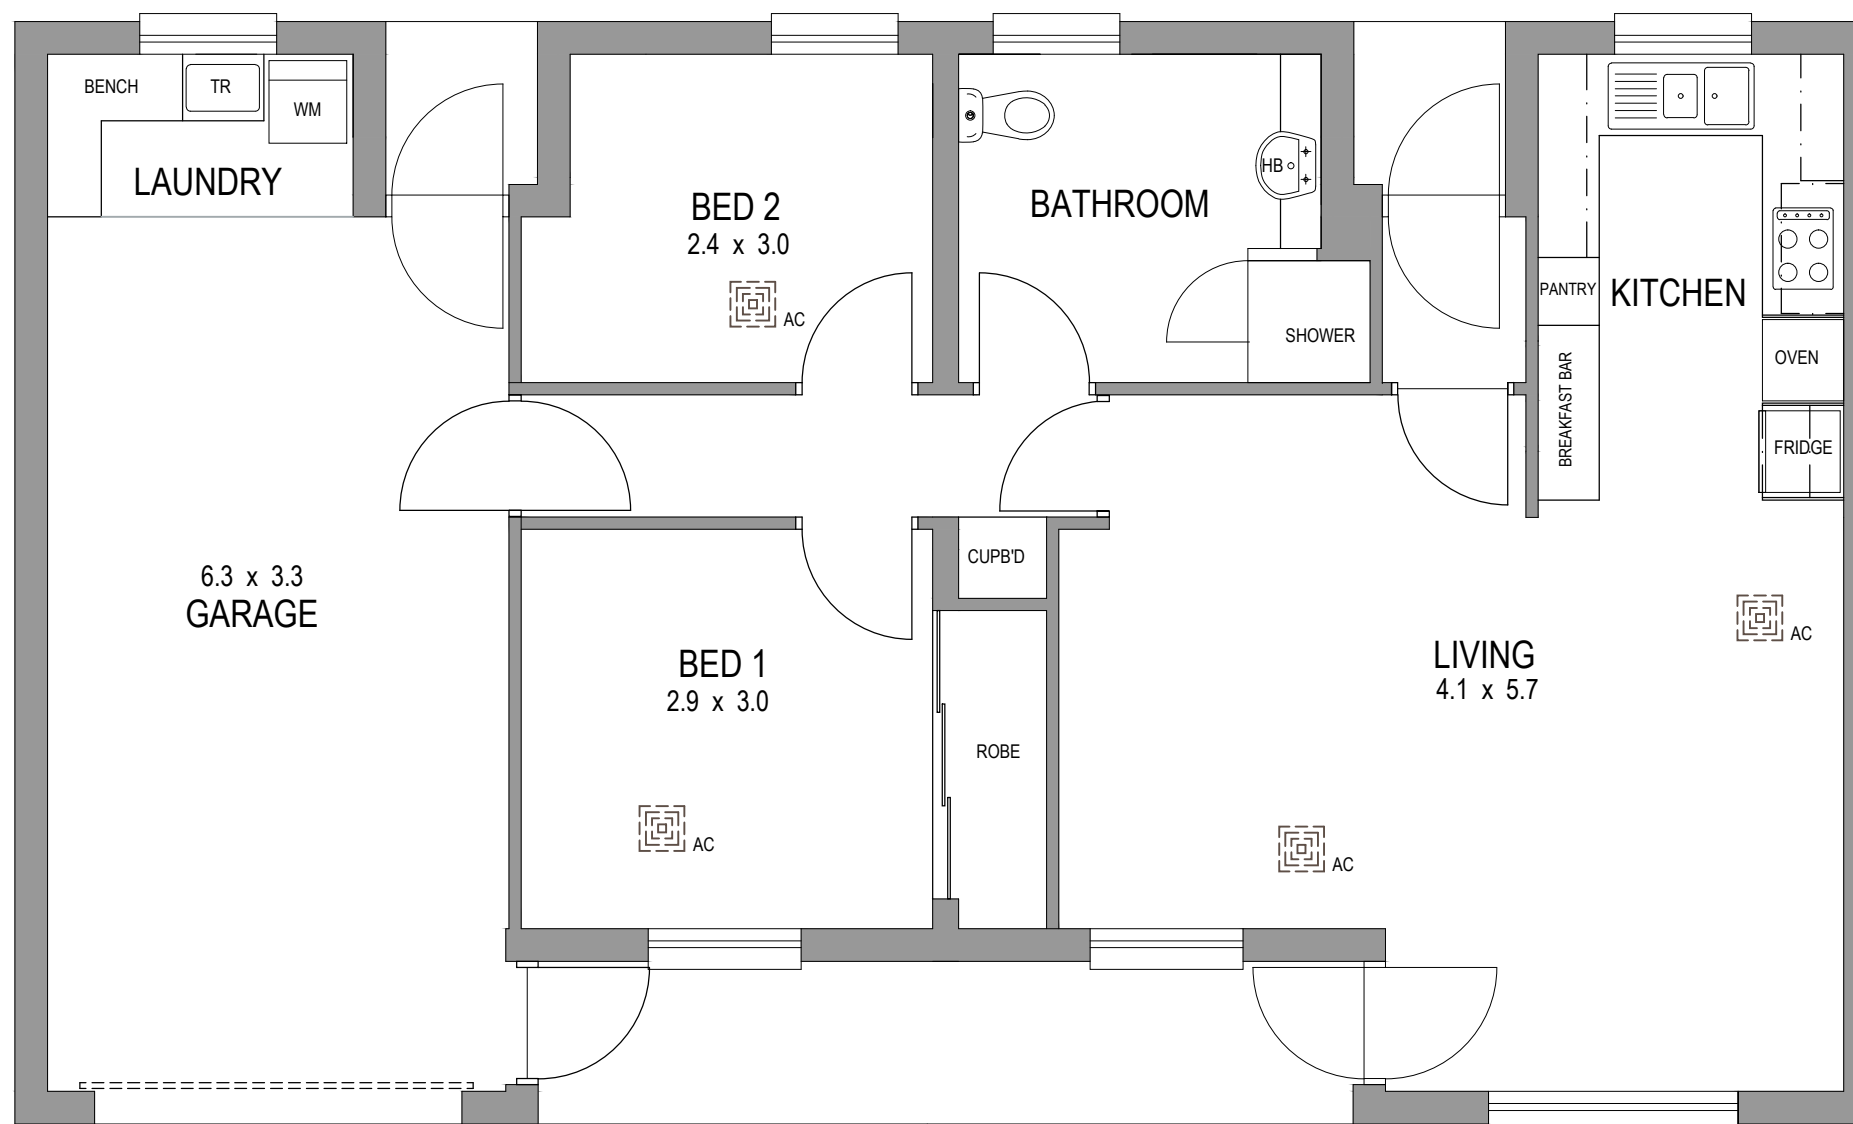

NOTE: ALL ROOM DIMENSIONS ARE APPROXIMATE ONLY. DO NOT SCALE.

PLOT SCALE 1:50 @ A3

PLOT DATE 06 / 06 / 22 11:26am

DRAWN BY DS

TITLE RESIDENT UNIT PLAN

DRAWING NO. 009 RUP

SHEET NO. 1 of 1

VERSION 1.00



ECH Inc
174 Greenhill Road
Parkside SA 5063
Telephone 1300 275 324
Facsimile 08 8407 5130
www.ech.asn.au

independent living units | community services

This drawing remains the exclusive property of ECH Inc and must not be copied or reproduced wholly or in part in any form without the written permission of ECH